









Shaft cutout sizes

Lift unit installed within a shaft by others


Door front cutout sizes		
Landing	Width	Height
A 0	1230	2250
B 1	993	2250
C 2	1230	2250

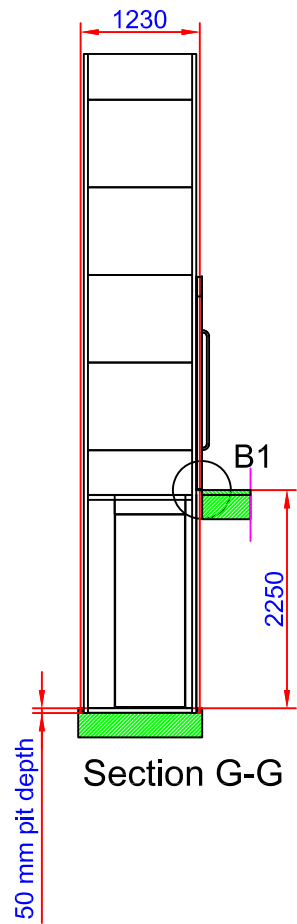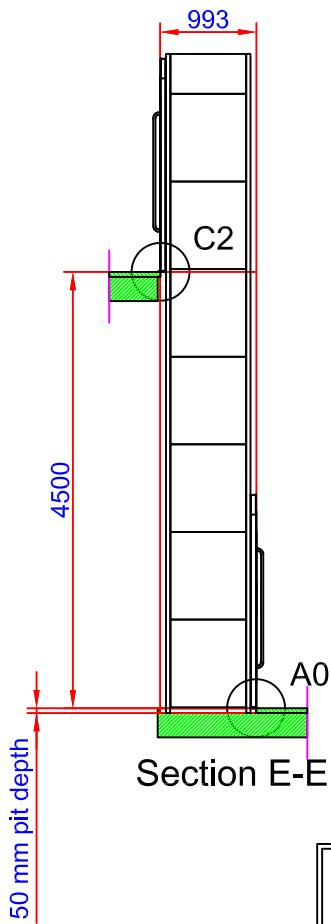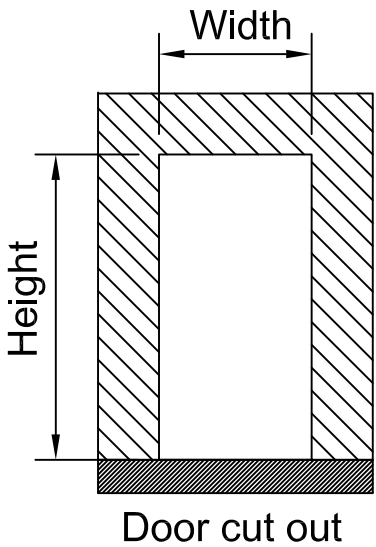




C2 (1:10)

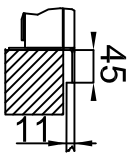

A0 (1:10)

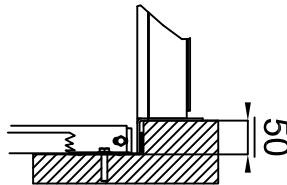

B1 (1:10)

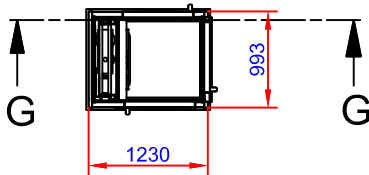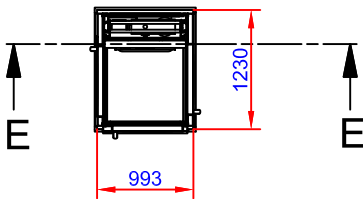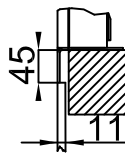

Approved by  
builder:

European view placement:



Tender no

Order no

Gen. Tolerances

SS-ISO 27681-1 m

Principal drawing  
A4 Mini - 800\*830  
Cut out sizes

Date

2018-09-06


sheet

2 of 7

Scale:

A3, 1:60



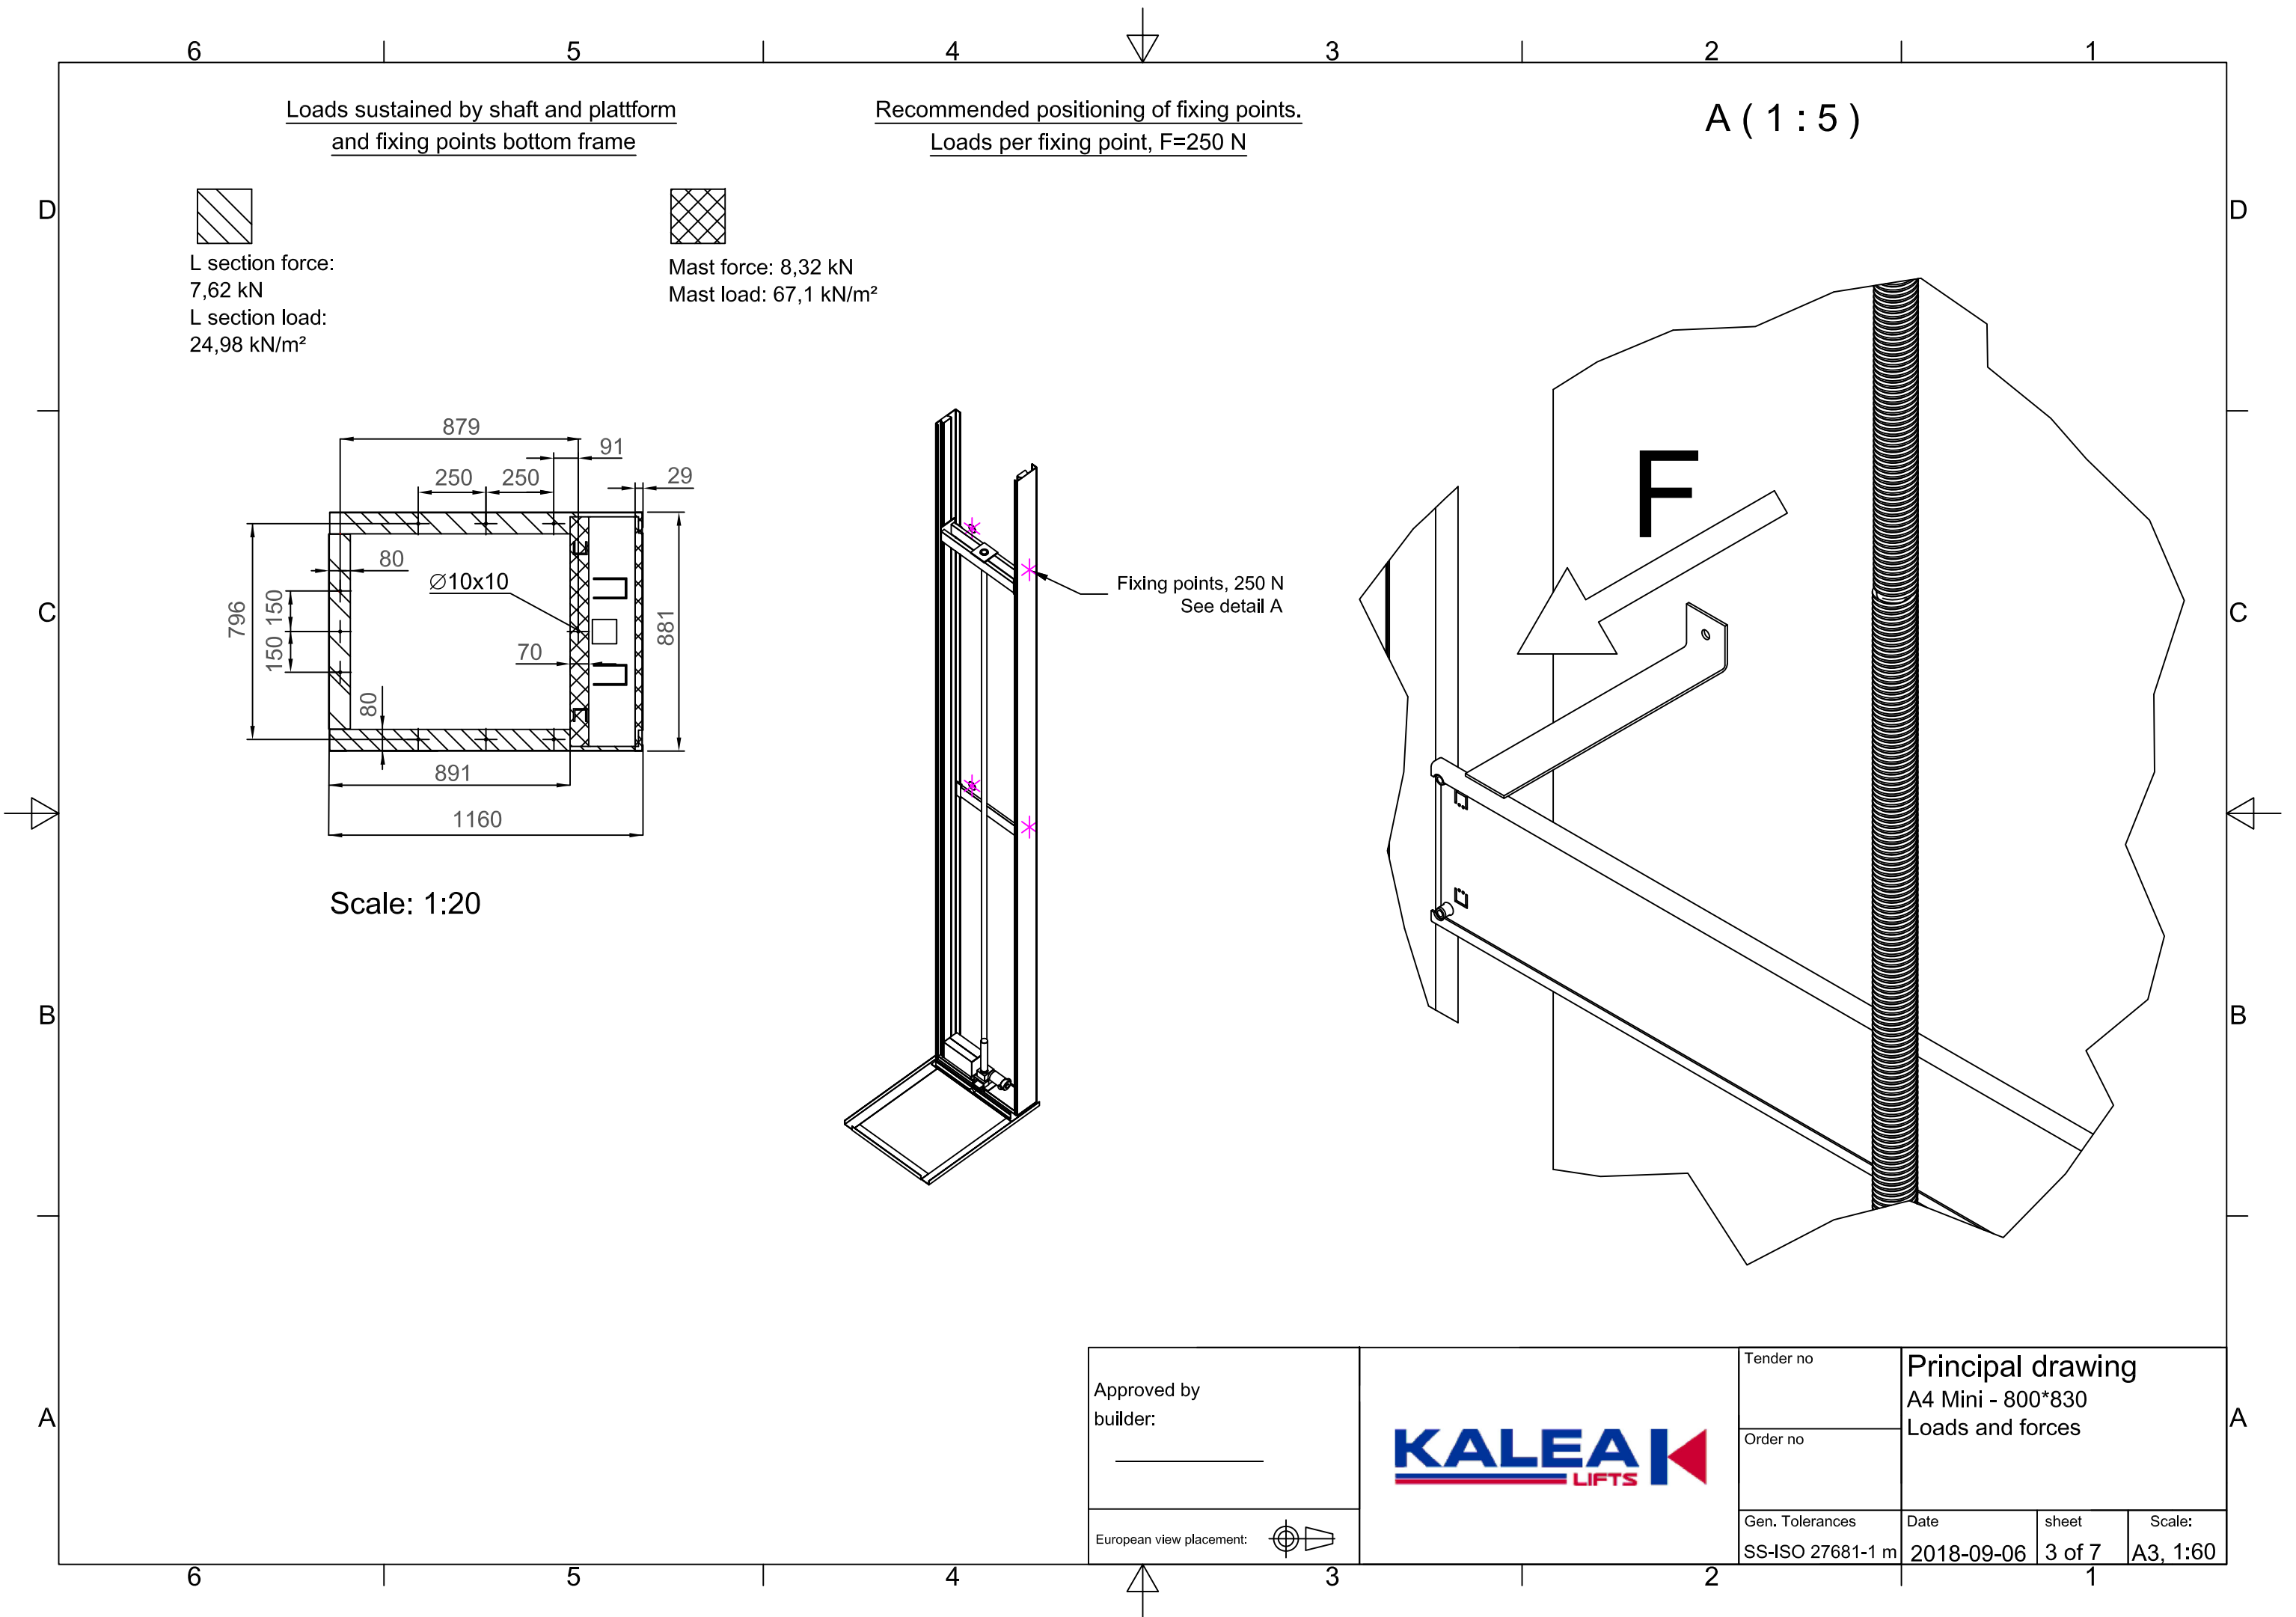

Approved by  
builder:

European view placement:



Tender no  
Order no  
Gen. Tolerances  
SS-ISO 27681-1 m

Principal drawing  
A4 Mini - 800\*830  
Loads and forces

Date  
2018-09-06

sheet  
3 of 7

Scale:  
A3, 1:60